



Section 1

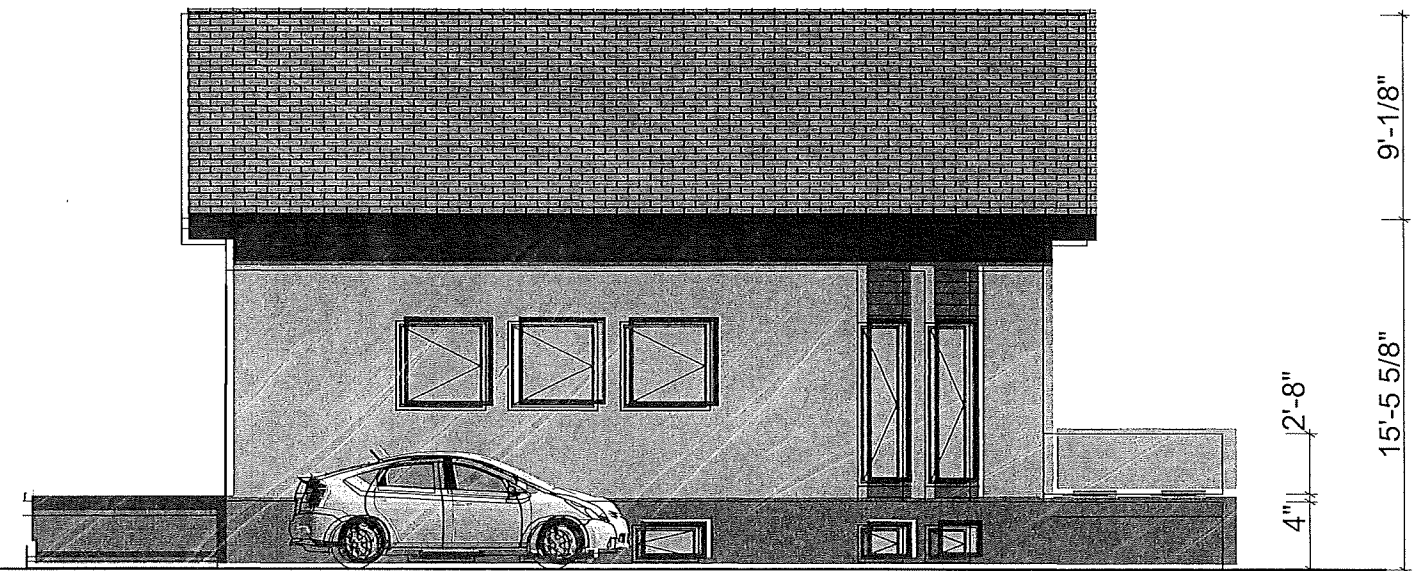


North Elevation

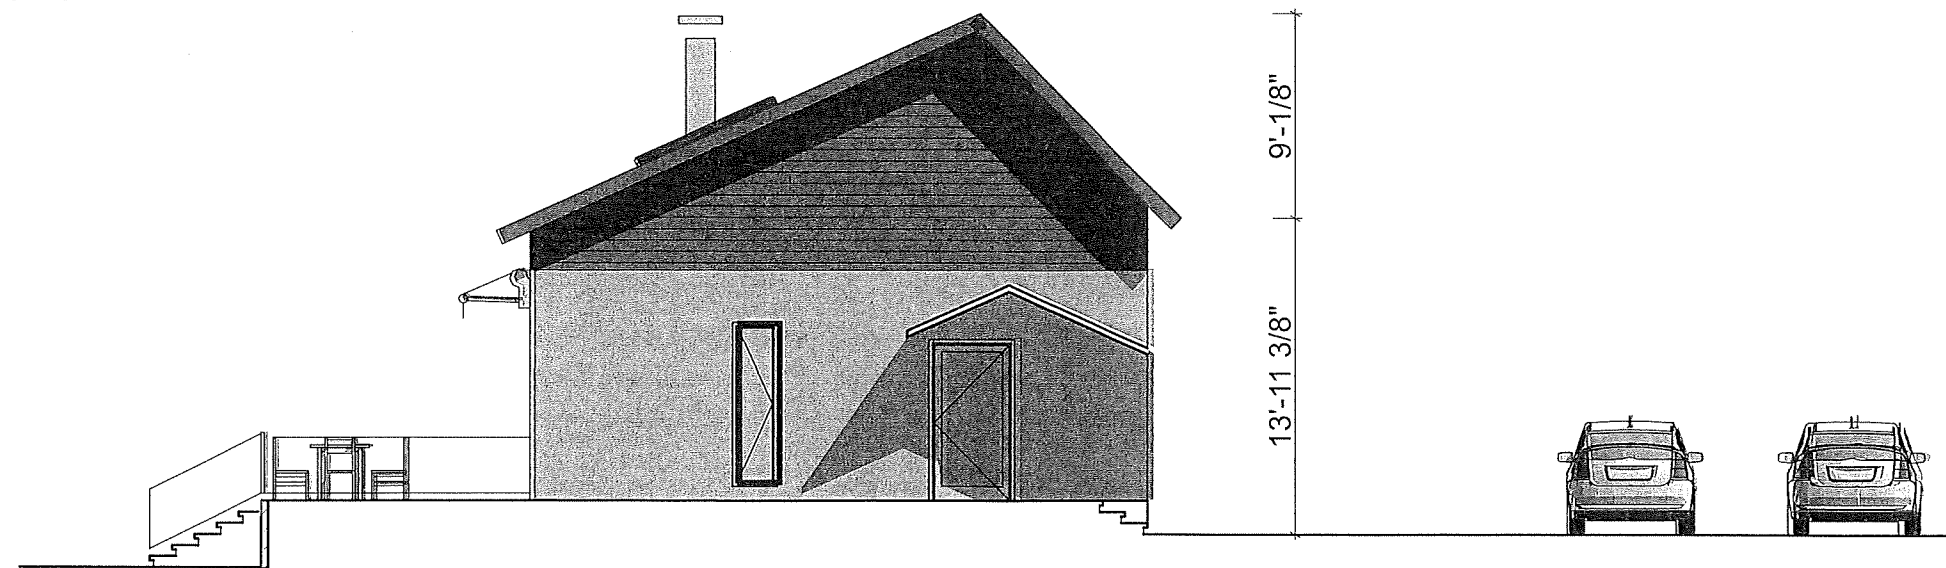


East Elevation

1 Floor Dwelling Unit

North Elevation, Scale 1:100
 East Elevation, Scale 1:100
 Section 1, Scale 1:100
 262 Virginia Rd, Concord MA, 01742-2717
 February 2024,
 Architecture drawing 04/5
 Dimitar Mladenov, Architect
 Reg.N 01410
 Chamber of Architects in Bulgaria

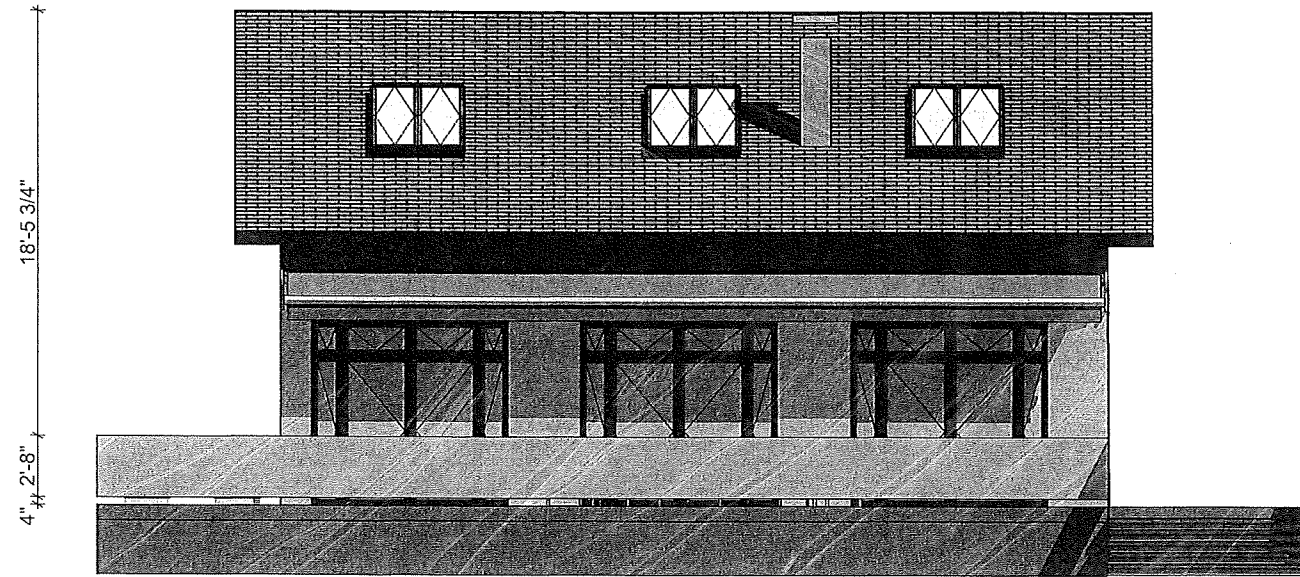

South Elevation

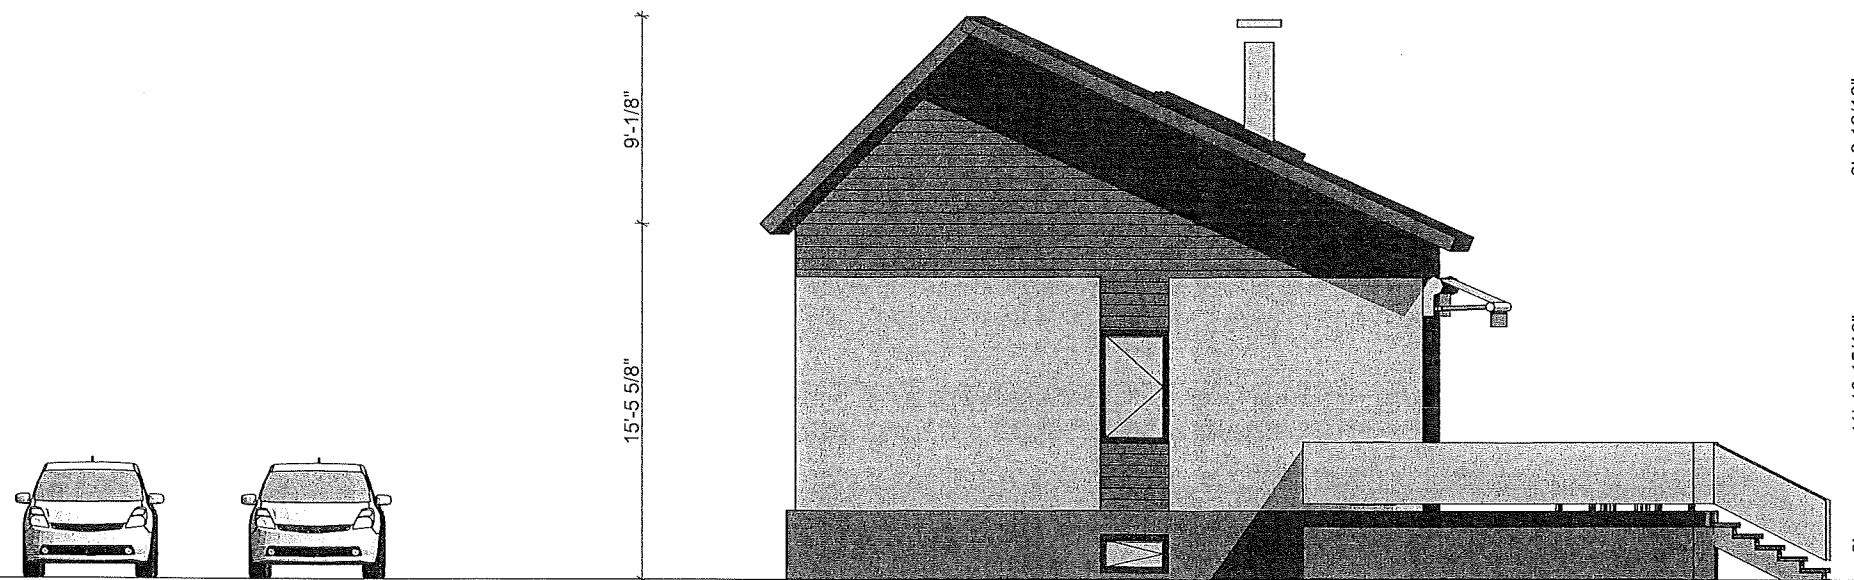

West Elevation

1 Floor Dwelling Unit

South Elevation, Scale 1:100
 West Elevation, Scale 1:100
 262 Virginia Rd, Concord MA, 01742-2717
 February 2024,
 Architecture drawing 05/5
 Dimitar Mladenov, Architect
 Reg.N 01410
 Chamber of Architects in Bulgaria