

Plant Schedule - Entryway Buffer

CODE	QTY	BOTANICAL NAME	COMMON NAME	CONT	PLANT SIZE
EVERGREEN TREES					
PG10	4	Picea glauca	White Spruce	B & B	10' HT

Conceptual Plant List


		INSTALLED SIZE
TALL SHRUBS: 5-15' HEIGHT	EMERALD GREEN ARBORVITAE, VIBURNUM, ROSE OF SHARON, NINEBARK, WINTERBERRY, RHODODENDRON, COLUMNAR JUNIPER.	4-8' HEIGHT
MEDIUM SHRUBS: 3-6' HEIGHT	CLETHRA, DOGWOOD, RHODODENDRON, HYDRANGEA, WINTERBERRY, NINEBARK, WEIGELA	2.5'-4' HEIGHT
LOW SHRUBS: 6"-3' HEIGHT	CLETHRA, DOGWOOD, DEUTZIA, HYDRANGEA, INKBERRY, RHODODENDRON, AZALEA, MOUNTAIN LAUREL, ITEA, POTENTILLA, WEIGELA, SPIREA	6"-2' HEIGHT
ORNAMENTAL GRASSES: 12"-4' HEIGHT	FEATHER REED, SEDGE, LIRIOPE, MISCANTHUS, PANICUM, PENNISETUM, LITTLE BLUESTEM	1 GALLON - 3 GALLON
PERENNIALS: 6"-36" HEIGHT	DAYLILY, BLACK EYED SUSAN, CONEFLOWER, DAISY, HOSTA, ASTILBE, CATMINT, SEDUM	1 QUART - 1 GALLON

Plant Schedule

CODE	QTY	BOTANICAL NAME	COMMON NAME	CONT	CAL	PLANT SIZE
TREES						
AC-G	7	Amelanchier canadensis `Glennform`	Rainbow Pillar Serviceberry	B & B	2-2.5"-CAL.	
AR-B	6	Acer rubrum `Bowhall`	Bowhall Red Maple	B & B	3-3.5" CAL.	
AR-OG	17	Acer rubrum `October Glory`	October Glory Maple	B & B	3-3.5" CAL.	
GT-H	10	Gleditsia triacanthos `Halka`	Halka Thornless Honey Locust	B & B	3-3.5" CAL.	
LT-TT	7	Liriodendron tulipifera	Tulip Tree	B & B	3-3.5" CAL.	
QP	22	Quercus palustris	Pin Oak	B & B	3-3.5" CAL.	
TT-S	10	Tilia tomentosa `Sterling`	Sterling Linden	B & B	3-3.5" CAL.	
UA-VF	6	Ulmus americana `Valley Forge`	Valley Forge American Elm	B & B	3-3.5" CAL.	
EVERGREEN TREES						
PS-WP	37	Pinus strobus	White Pine	B & B		8-10' HT.
FLOWERING TREES						
CF-CP	4	Cornus florida `Cherokee Princess`	Cherokee Princess Dogwood	B & B	2-2.5"-CAL.	
M-RR	6	Malus x `Royal Raindrops`	Royal Raindrops Crabapple	B & B	2.5-3" CAL.	
M-SS	13	Malus `Spring Snow`	Spring Snow Crabapple	B & B	2.5-3" CAL.	
PS-K	6	Prunus serrulata `Kwanzan`	Kwanzan Cherry	B & B	2.5-3" CAL.	


Site Lighting Schedule

SYMBOL	QUANTITY	DESCRIPTION	MANUFACTURER	SPECIFICATION
☼	10	POST LIGHT	PROGRESS LIGHTING	TBD
☼	31	POST LIGHT WITH SHIELD	PROGRESS LIGHTING	TBD
⊕	22	BOLLARD LIGHT	PROGRESS LIGHTING	TBD

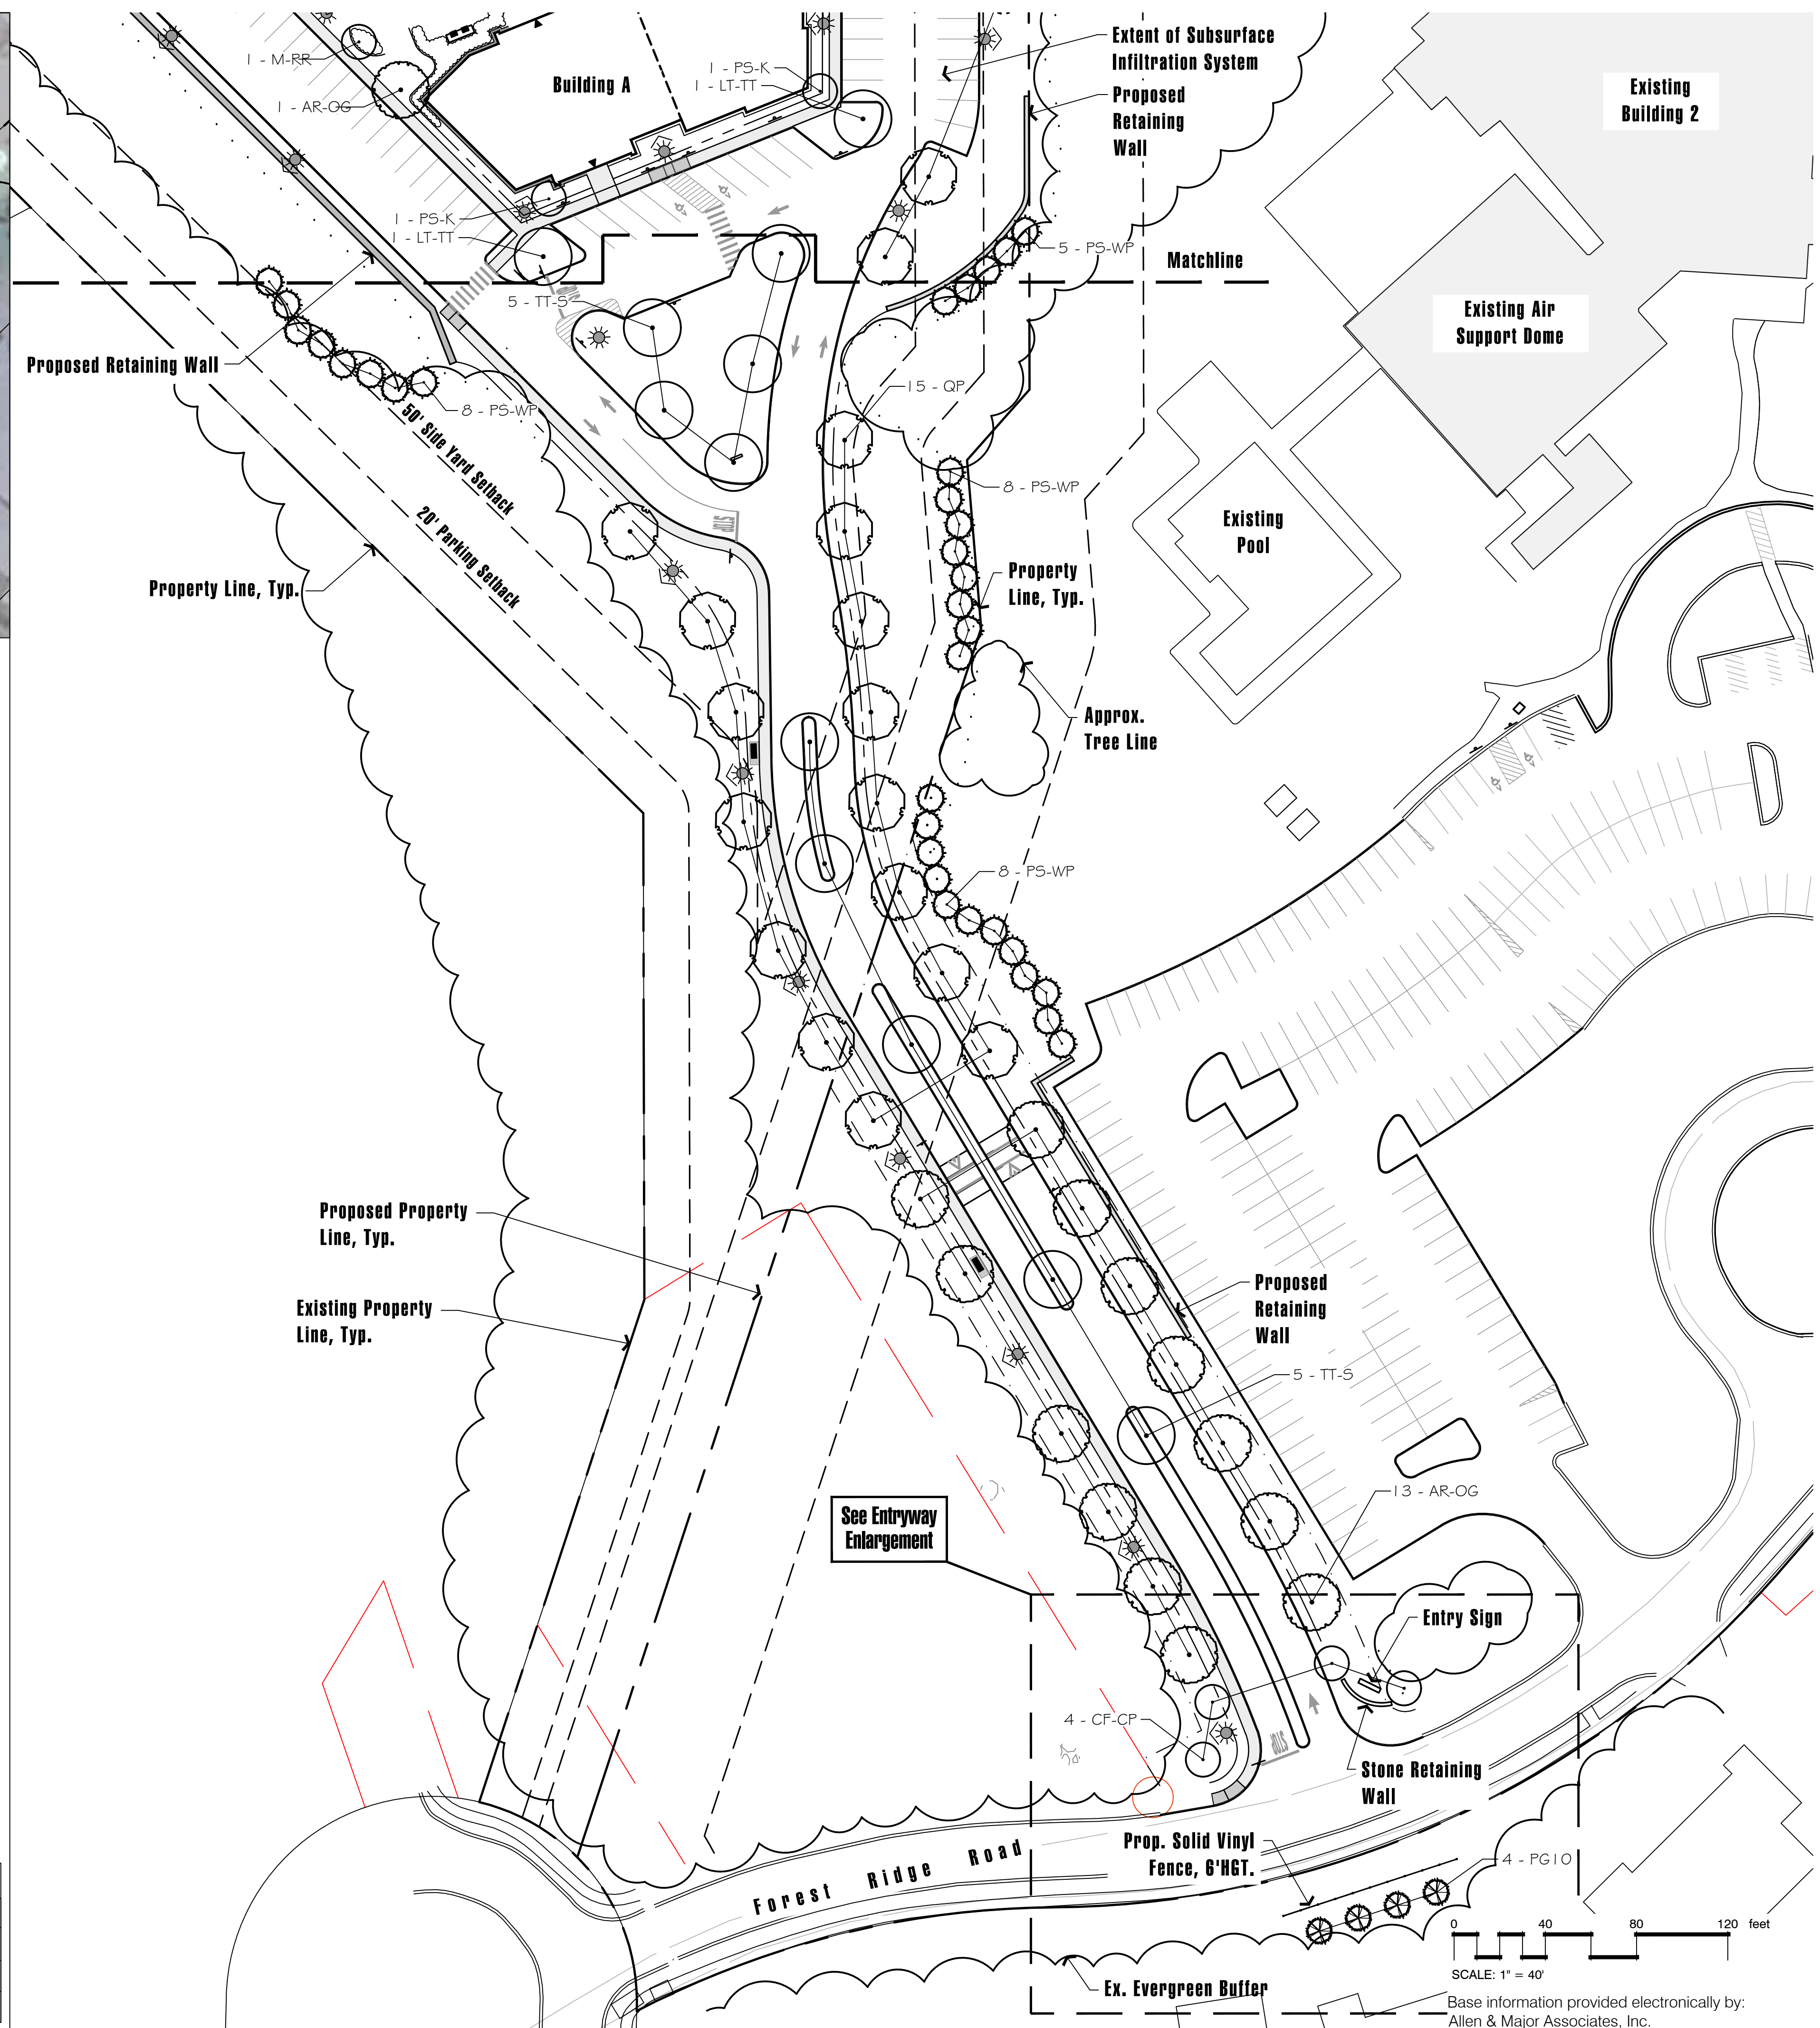

Hawk Design, Inc.
Landscape Architecture
Land Planning
Sagamore, MA
508-833-8800
info@hawkdesigninc.com

HAWK DESIGN, INC. 2025
THIS DRAWING AND ALL INFORMATION CONTAINED HEREON IS PROPRIETARY INFORMATION OF HAWK DESIGN, INC. AND MAY NOT BE COPIED OR REPRODUCED, EITHER IN WHOLE OR IN PART, BY ANY METHOD, WITHOUT WRITTEN PERMISSION OF HAWK DESIGN, INC.

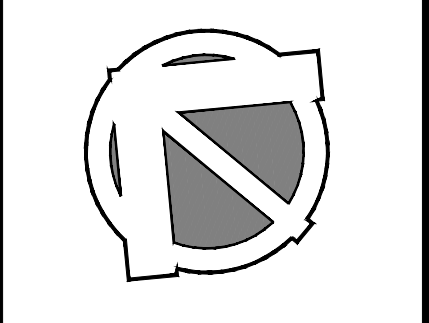

Date: 2/14/2025

Revisions:

Num.	Date	Description
1.	11/12/24	Site Plan Renderings
2.	2/5/25	Updated Eng. Site Plan
3.	2/13/25	Updated Site Plan

Residences At Thoreau
Concord, Massachusetts

Drawn By: ND Checked By: TM

Site Master Plan - South

Scale: 1" = 40'-0"

Sheet: **L1.2**

Base information provided electronically by:
Allen & Major Associates, Inc.