



Imperial Country Store

Concord, MA

01/21/2026

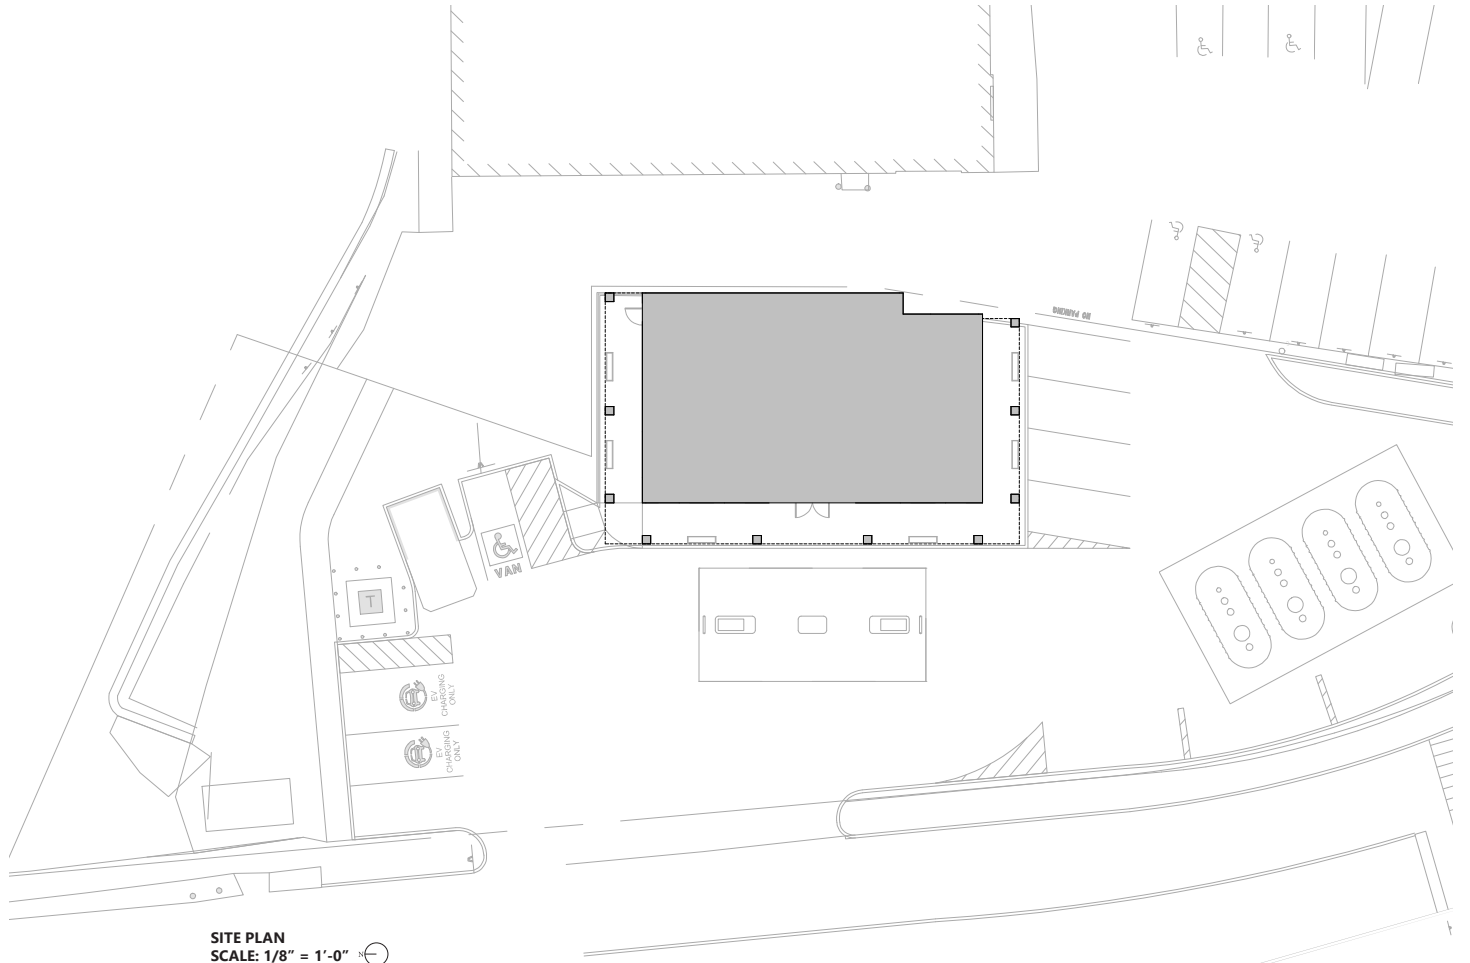


SITE PLAN
 SCALE: 1/8" = 1'-0" 



PROPOSED SITE PLAN



Schematic Design Concepts Package
 Imperial Country Store - Concord, MA - 01/21/26

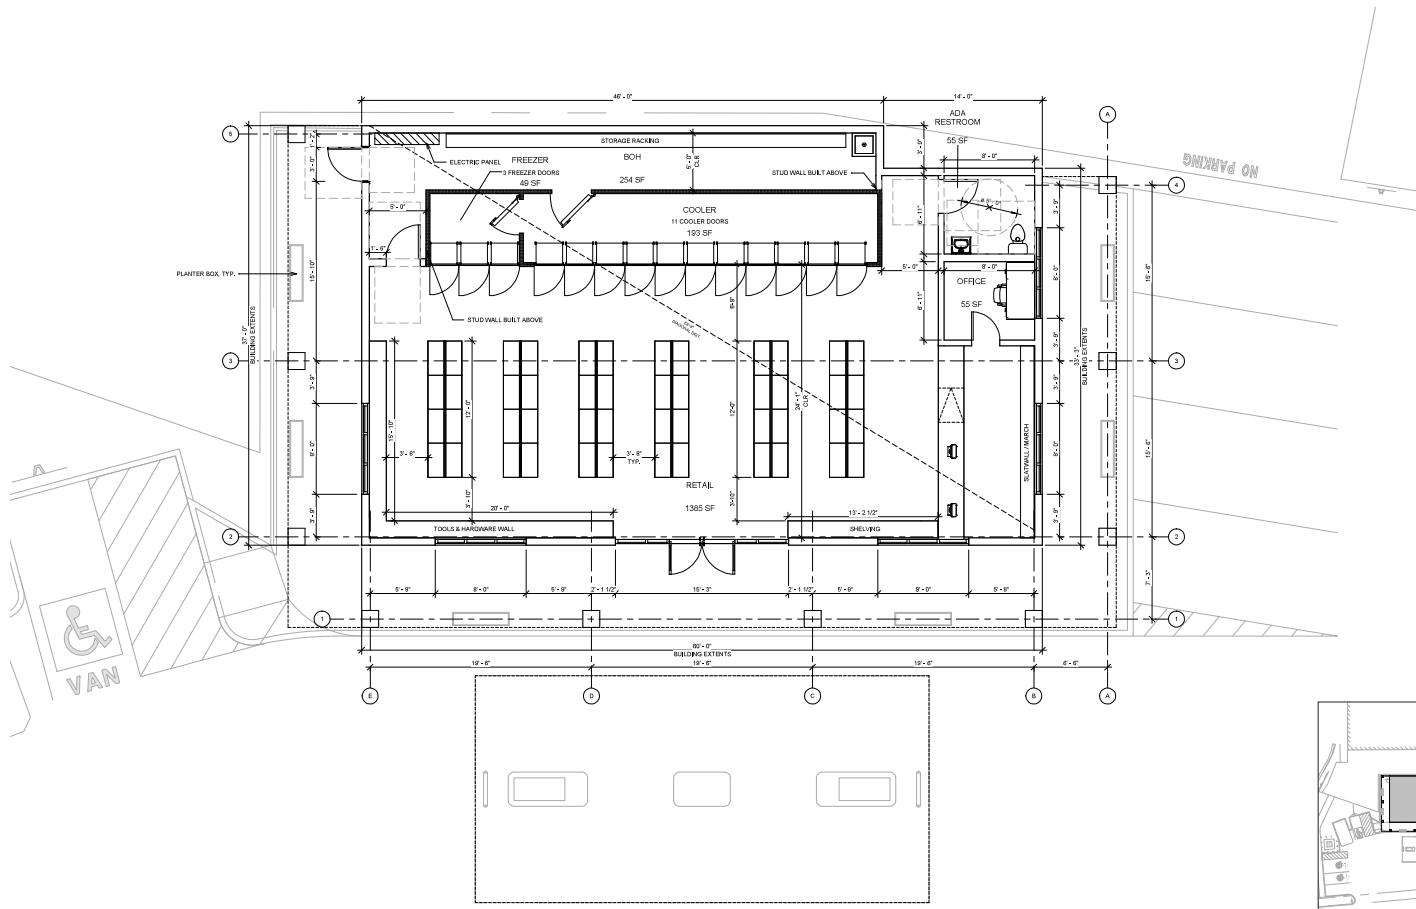

FIRST FLOOR PLAN
SCALE: 1/4" = 1'-0"

KEY PLAN



FRONT PERSPECTIVE




Schematic Design Concepts Package
 Imperial Country Store - Concord, MA - 01/21/26



REAR PERSPECTIVE




Schematic Design Concepts Package
Imperial Country Store - Concord, MA - 01/21/26

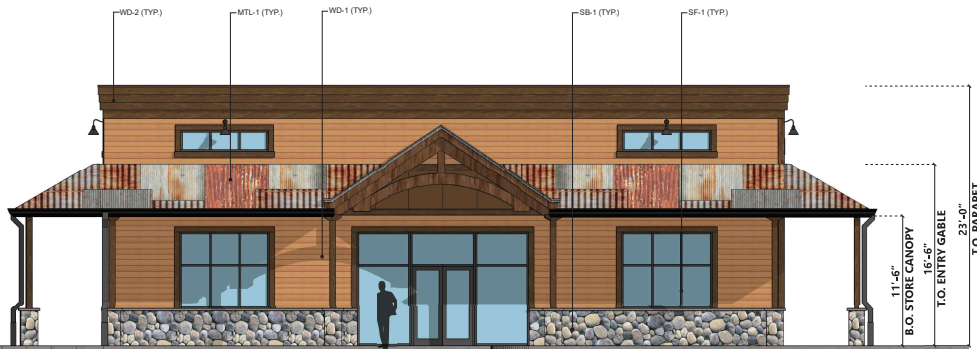


-  MTL-1
AGED METAL CANOPY
COLOR: X
-  SB-1
FIELD STONE BASE
COLOR: X
-  SF-1
ALUMINUM STOREFRONT
COLOR: BLACK
-  WD-1
WOOD SIDING
COLOR: ORANGE
-  WD-2
WOOD
COLOR: DARK BROWN

WEST ELEVATION
SCALE: 1/4" = 1'-0"

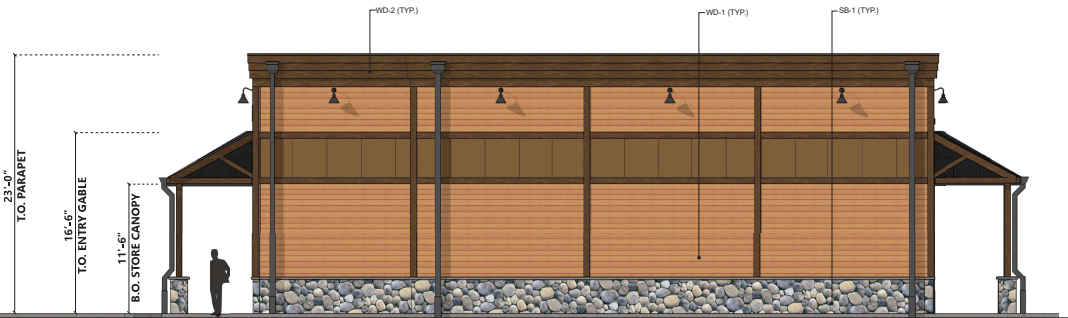

EAST ELEVATION
SCALE: 1/4" = 1'-0"

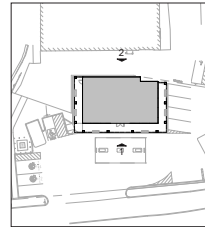


KEY PLAN




NORTH ELEVATION
SCALE: 1/4" = 1'-0"


-  MTL-1
AGED METAL CANOPY
COLOR: X
-  SB-1
FIELD STONE BASE
COLOR: X
-  SF-1
ALUMINUM STOREFRONT
COLOR: BLACK
-  WD-1
WOOD SIDING
COLOR: ORANGE
-  WD-2
WOOD
COLOR: DARK BROWN

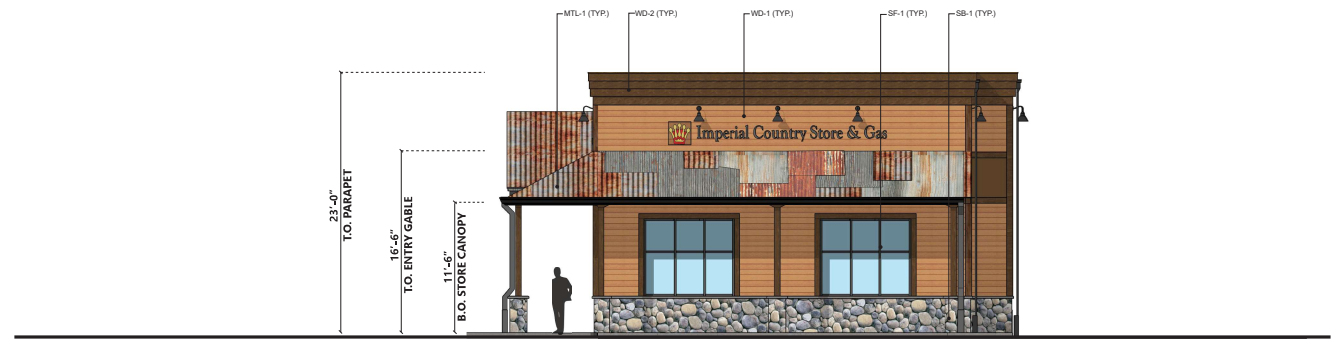

SOUTH ELEVATION
SCALE: 1/4" = 1'-0"

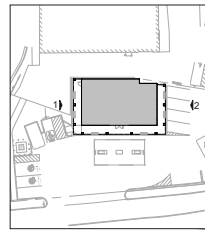


KEY PLAN 

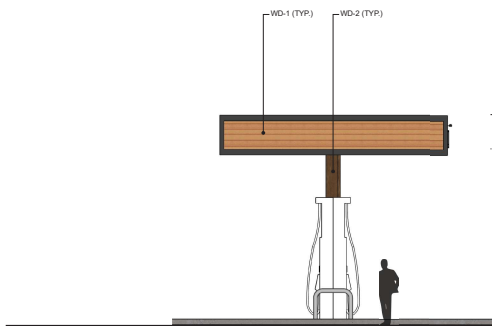


NORTH ELEVATION
SCALE: 1/4" = 1'-0"



WEST ELEVATION
SCALE: 1/4" = 1'-0"

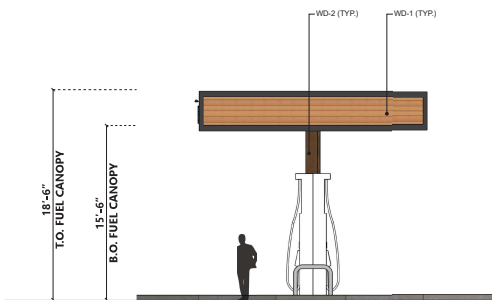


SOUTH ELEVATION
SCALE: 1/4" = 1'-0"

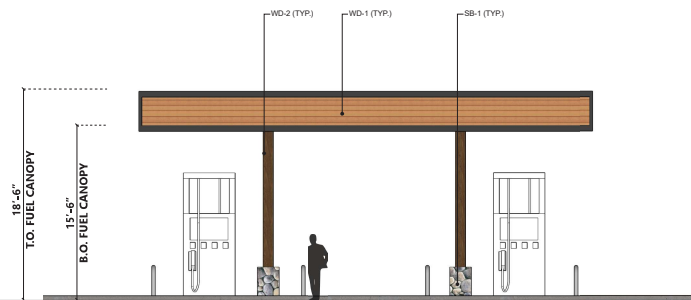

EAST ELEVATION
SCALE: 1/4" = 1'-0"

-  MTL-1
AGED METAL CANOPY
COLOR: X
-  SB-1
FIELD STONE BASE
COLOR: X
-  SF-1
ALUMINUM STOREFRONT
COLOR: BLACK
-  WD-1
WOOD SIDING
COLOR: ORANGE
-  WD-2
WOOD
COLOR: DARK BROWN

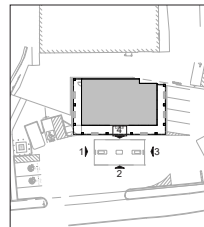

KEY PLAN

HFA